


Flat type - D

Floor Area 58.22 Sq M

Flat No's. 4, 13 & 23

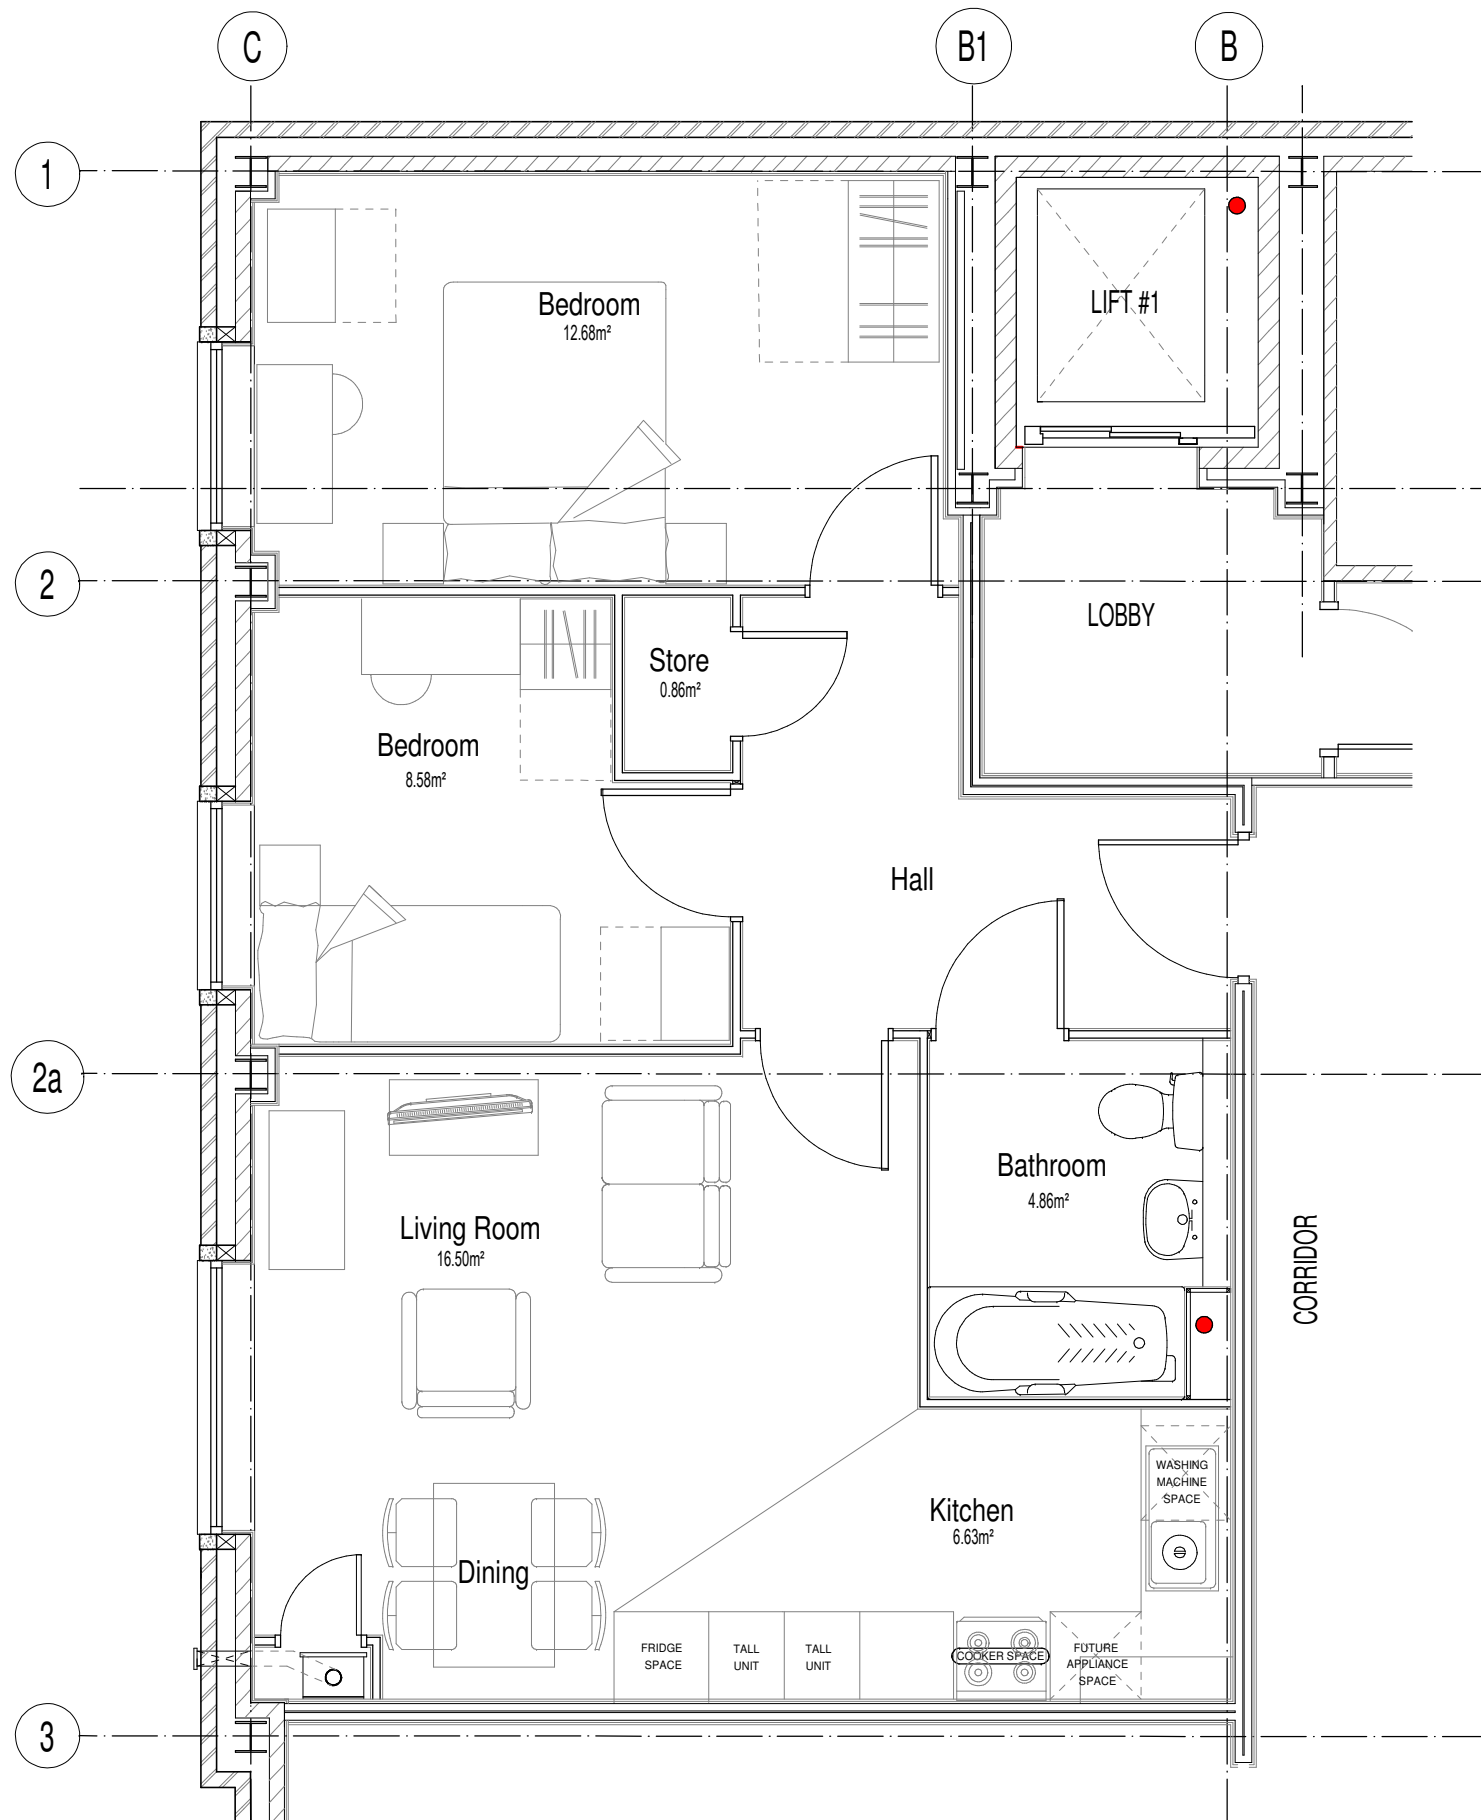

S. P. Faizey
Chartered Architects
 1 Station Court, Girton Road,
 Cannock, Staffs WS11 0EJ
 Tel: 01543 466 447 • Fax: 01543 466 746
 E: arch@spfaizey.co.uk • W: www.spfaizey.co.uk

| | | | |
|---|----------------|-------------|-----------------------|
| WATERLOO/JESSUP | | | |
| RESIDENTIAL DEVELOPMENT | | | |
| BOWLING GREEN STREET, WARWICK | | | |
| FLAT TYPE D - TYPICAL TWO BED APARTMENT | | | |
| scale@A3 1:50 | date JAN 19 | drawn DS | drawing 16032/SK63 |

Copyright of this drawing remains with S. P. Faizey Chartered Architects. Do not scale off drawing.