



Notes
 1. This drawing has been prepared in accordance with the scope of RPS's appointment with its client and is subject to the terms and conditions of that appointment. RPS accepts no liability for any use of this document other than by its client and only for the purposes for which it was prepared and provided.
 2. If received electronically it is the recipient's responsibility to print to correct scale. Only written dimensions should be used.

A.C.Lloyd - Plots 1-52inc Schedule of House Types Houses			Waterloo Homes - Plots 53-212inc Schedule of House Types Houses		
Code	Type	No	Code	Type	No
C1	2B4P 63.3m ²	6	A1	2B4P 72.2m ²	12
C2	2B4P 63.3m ²	8	A2	2B4P 72.2m ²	11
F1	3B5P 82.6m ²	8	D1	3B5P 97.6m ²	2
F2	3B5P 81.3m ²	4	D2	3B5P 94.3m ²	2
J1	3B5P 86.3m ²	4	D3	3B5P 115.3m ²	2
			D4	3B5P 94.3m ²	2
Sub Total =		30	E1	3B5P 92m ²	8
			G1	4B6P 115.6m ²	4
Flat Blocks			H1	4B6P 122.5.3m ²	12
Block A			I1	2B4P 73.5m ²	5
2B4P	18		K1	2B4P 106.5m ²	4
3B5P	2		Sub Total =		64
3B6P	2		Flat Blocks		
Sub Total =		22	Block B		
A.C.Lloyd Total =		52	1B2P	9	
			2B4P	12	
			Block C		
			1B2P	9	
			2B4P	12	
			Block D		
			1B2P	3	
			2B3P	2	
			2B4P	10	
			Block E	No	
			1B2P	3	
			2B3P	2	
			2B4P	10	
			Block F	No	
			1B2P	5	
			2B4P	3	
			Block G	No	
			1B2P	5	
			2B4P	3	
			Block H	No	
			1B2P	5	
			2B4P	3	
			Sub Total =		96
			Waterloo Total =		160
			Overall Grand Total =		212

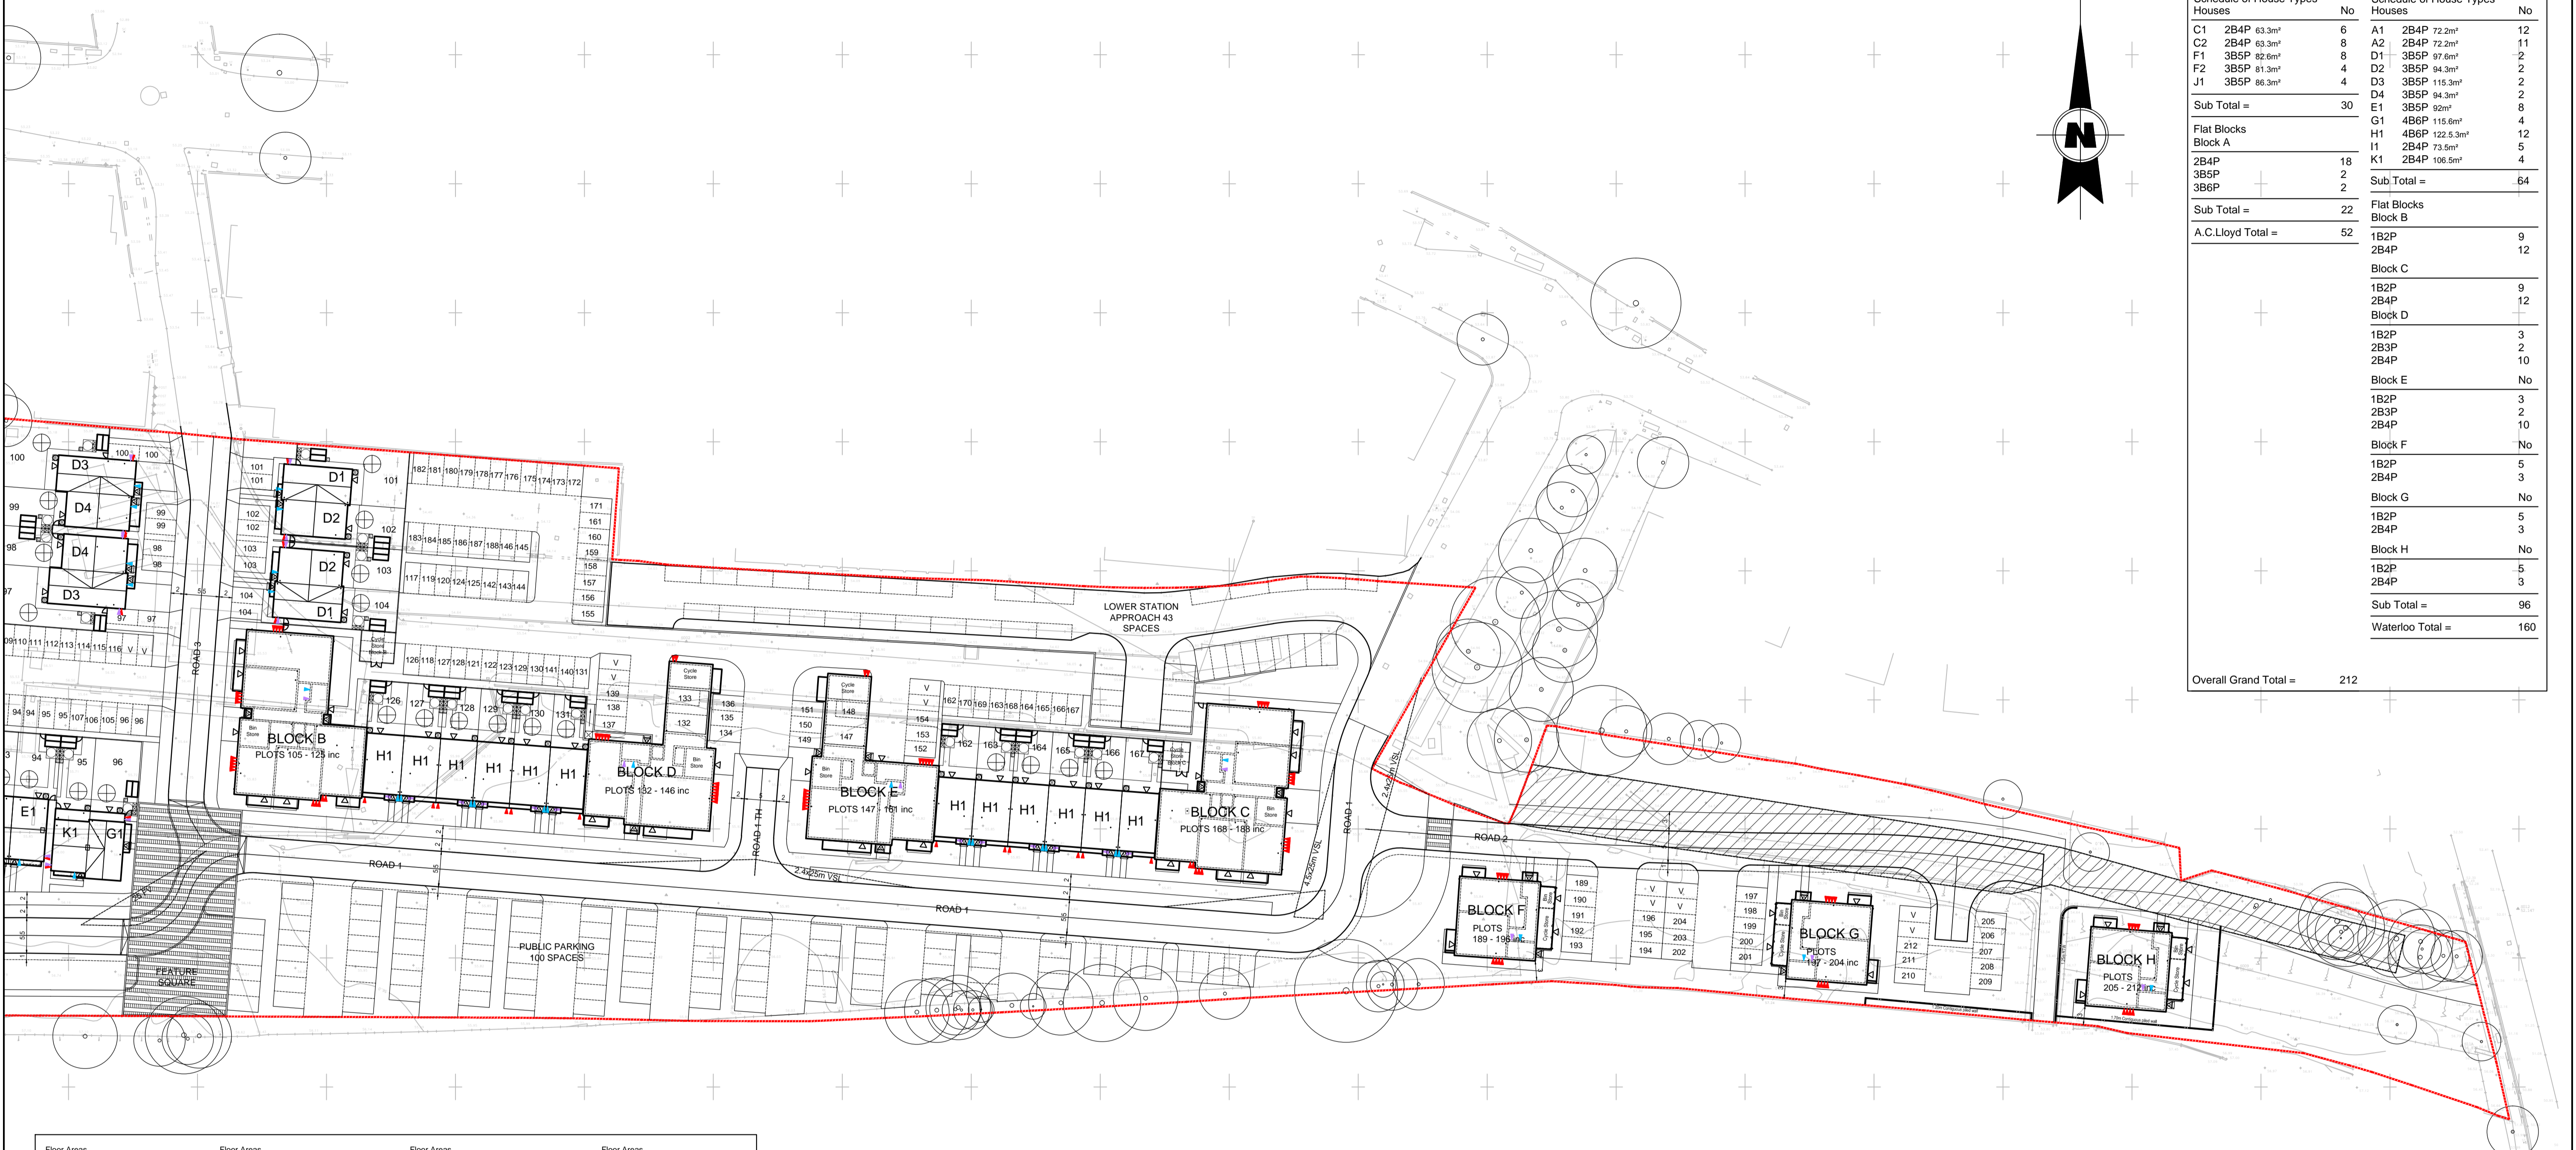

Floor Areas Block A - Plots 1-22inc			Floor Areas Block B - Plots 105-125inc			Floor Areas Block D - Plots 132-146inc			Floor Areas Block F - Plots 189-196inc		
2B4P Ground Floor	Plot 1 - 83.69m ²		2B4P Ground Floor	Plot 105 - 67.83m ²		2B3P Ground Floor	Plot 132 - 79.04m ²		1B2P Ground Floor	Plot 189 - 52.21m ²	
2B4P Ground Floor	Plot 2 - 72.35m ²		2B4P Ground Floor	Plot 106 - 74.36m ²		2B4P Ground Floor	Plot 133 - 63.5m ²		1B2P Ground Floor	Plot 190 - 48.23m ²	
2B4P Ground Floor	Plot 3 - 70.83m ²		1B2P Ground Floor	Plot 107 - 48.9m ²		2B4P First Floor	Plot 134 - 64.38m ²		2B4P First Floor	Plot 191 - 66.90m ²	
2B4P Ground Floor	Plot 4 - 70.83m ²		1B2P Ground Floor	Plot 108 - 52.62m ²		1B2P First Floor	Plot 135 - 47.7m ²		1B2P First Floor	Plot 192 - 48.23m ²	
2B4P Ground Floor	Plot 5 - 83.69m ²		1B2P Ground Floor	Plot 109 - 80.86m ²		2B4P First Floor	Plot 136 - 72.52m ²		2B4P Second Floor	Plot 193 - 66.90m ²	
2B4P Ground Floor	Plot 6 - 72.35m ²		2B4P First Floor	Plot 110 - 68.81m ²		2B4P Second Floor	Plot 137 - 73.66m ²		1B2P Second Floor	Plot 194 - 48.23m ²	
2B4P First Floor	Plot 7 - 84.57m ²		2B4P First Floor	Plot 111 - 75.48m ²		2B4P Second Floor	Plot 138 - 64.38m ²		2B4P Third Floor	Plot 195 - 66.90m ²	
2B4P First Floor	Plot 8 - 73.16m ²		1B2P First Floor	Plot 112 - 48.15m ²		1B2P Second Floor	Plot 139 - 47.7m ²		1B2P Third Floor	Plot 196 - 48.23m ²	
2B4P First Floor	Plot 9 - 73.14m ²		2B4P First Floor	Plot 113 - 70.14m ²		2B4P Second Floor	Plot 140 - 72.52m ²				
2B4P First Floor	Plot 10 - 73.14m ²		1B2P First Floor	Plot 114 - 51.09m ²		2B4P Second Floor	Plot 141 - 73.66m ²				
2B4P First Floor	Plot 11 - 84.57m ²		2B4P Second Floor	Plot 115 - 68.79m ²		2B4P Third Floor	Plot 142 - 64.38m ²				
2B4P First Floor	Plot 12 - 73.08m ²		2B4P Second Floor	Plot 116 - 75.46m ²		1B2P Third Floor	Plot 143 - 47.7m ²				
2B4P Second Floor	Plot 13 - 84.58m ²		1B2P Second Floor	Plot 117 - 49.39m ²		2B4P Third Floor	Plot 144 - 72.52m ²				
2B4P Second Floor	Plot 14 - 73.08m ²		2B4P Second Floor	Plot 118 - 70.16m ²		2B3P Fourth Floor	Plot 145 - 57.68m ²				
2B4P Second Floor	Plot 15 - 71.29m ²		1B2P Second Floor	Plot 119 - 51.15m ²		2B4P Fourth Floor	Plot 146 - 67.35m ²				
2B4P Second Floor	Plot 16 - 73.14m ²		2B4P Third Floor	Plot 120 - 68.77m ²							
2B4P Second Floor	Plot 17 - 84.58m ²		2B4P Third Floor	Plot 121 - 75.66m ²							
2B4P Second Floor	Plot 18 - 73.08m ²		1B2P Third Floor	Plot 122 - 70.13m ²							
3B5P Third Floor	Plot 19 - 87.84m ²		1B2P Third Floor	Plot 123 - 51.27m ²							
3B5P Third Floor	Plot 20 - 88.59m ²		2B4P Fourth Floor	Plot 124 - 71.7m ²							
3B5P Third Floor	Plot 21 - 88.59m ²		1B2P Fourth Floor	Plot 125 - 51.5m ²							
3B5P Third Floor	Plot 22 - 87.64m ²										

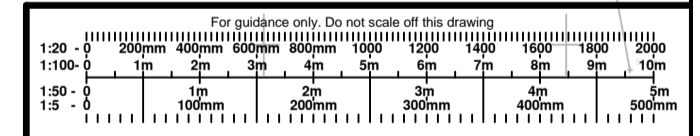

RPS | A.C.LLOYD | waterloo housing group

Hightfield House, 5 Ridgeway, Quinton Business Park, Birmingham, B32 1AF
 T: 0121 213600 F: 0121 213652 E: rps@rpsgroup.com W: www.rpsgroup.com

Client: **A.C.Lloyd Homes & Waterloo Housing.**

Project: **Station Approach.**

Title: **DRAFT LAYOUT, Sheet 2 of 2**

Drawn: **PJB** Date: **02/16** Scale: **1:500**

Job No: **AAH5314** Drg No: **DL-2-2** Rev: **G**

Architects | Engineers | Surveyors
 Landscape Architects | Services Consultants

Revisions: Rev A: Layout updated in accordance with clients instructions on latest Topo base. 03.03.16, PJB
 Rev B: House type references updated on plots D3-D4inc. 14.03.16, PJB
 Rev C: House type references updated on plots D3-D4inc. 14.03.16, PJB
 Rev D: Add information in accordance with WVIC Highways comments. 07.04.16, PJB
 Rev E: Add information in accordance with WVIC Highways comments. 27.04.16, PJB
 Rev F: Block parking revised in accordance with clients instructions. 05.07.16, PJB
 Rev G: For Waterloo units only, damage points and service entry locations indicated for use upon UTILITY, floor levels, setbacks, sheds, bin storage and noisy dryer positions etc in accordance with clients instructions. 07.07.16, PJB